

- 1. LIVING ROOM
- 2. COURTYARD
- 3. BED ROOM
- 4. WASHROOM
- 5. KITCHEN
- 6. DINING AREA
- 7. VERANDAH
- 8. LIBRARY




GROUND FLOOR PLAN



A' ←

A ←

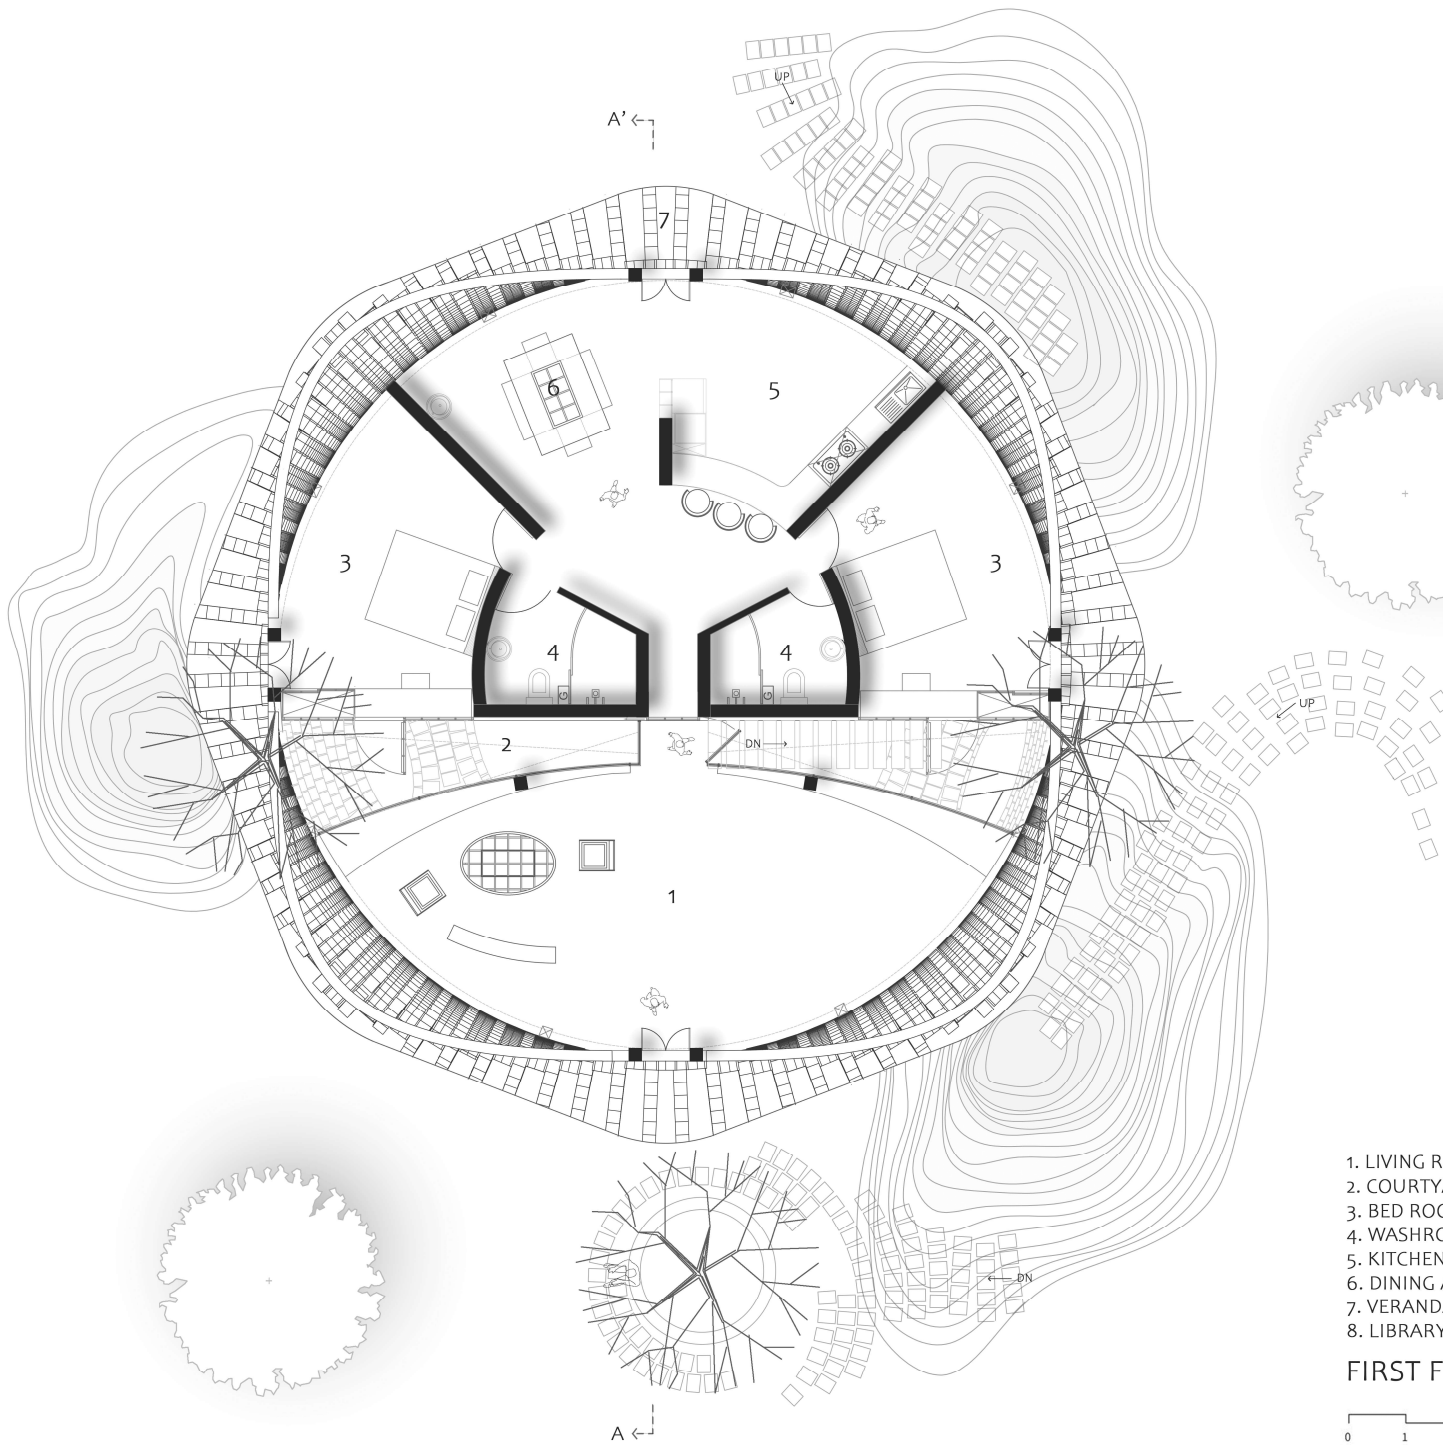

- 1. LIVING ROOM
- 2. COURTYARD
- 3. BED ROOM
- 4. WASHROOM
- 5. KITCHEN
- 6. DINING AREA
- 7. VERANDAH
- 8. LIBRARY

FIRST FLOOR PLAN

